


VERTICAL COMPOSITE LONGITUDINAL SECTION

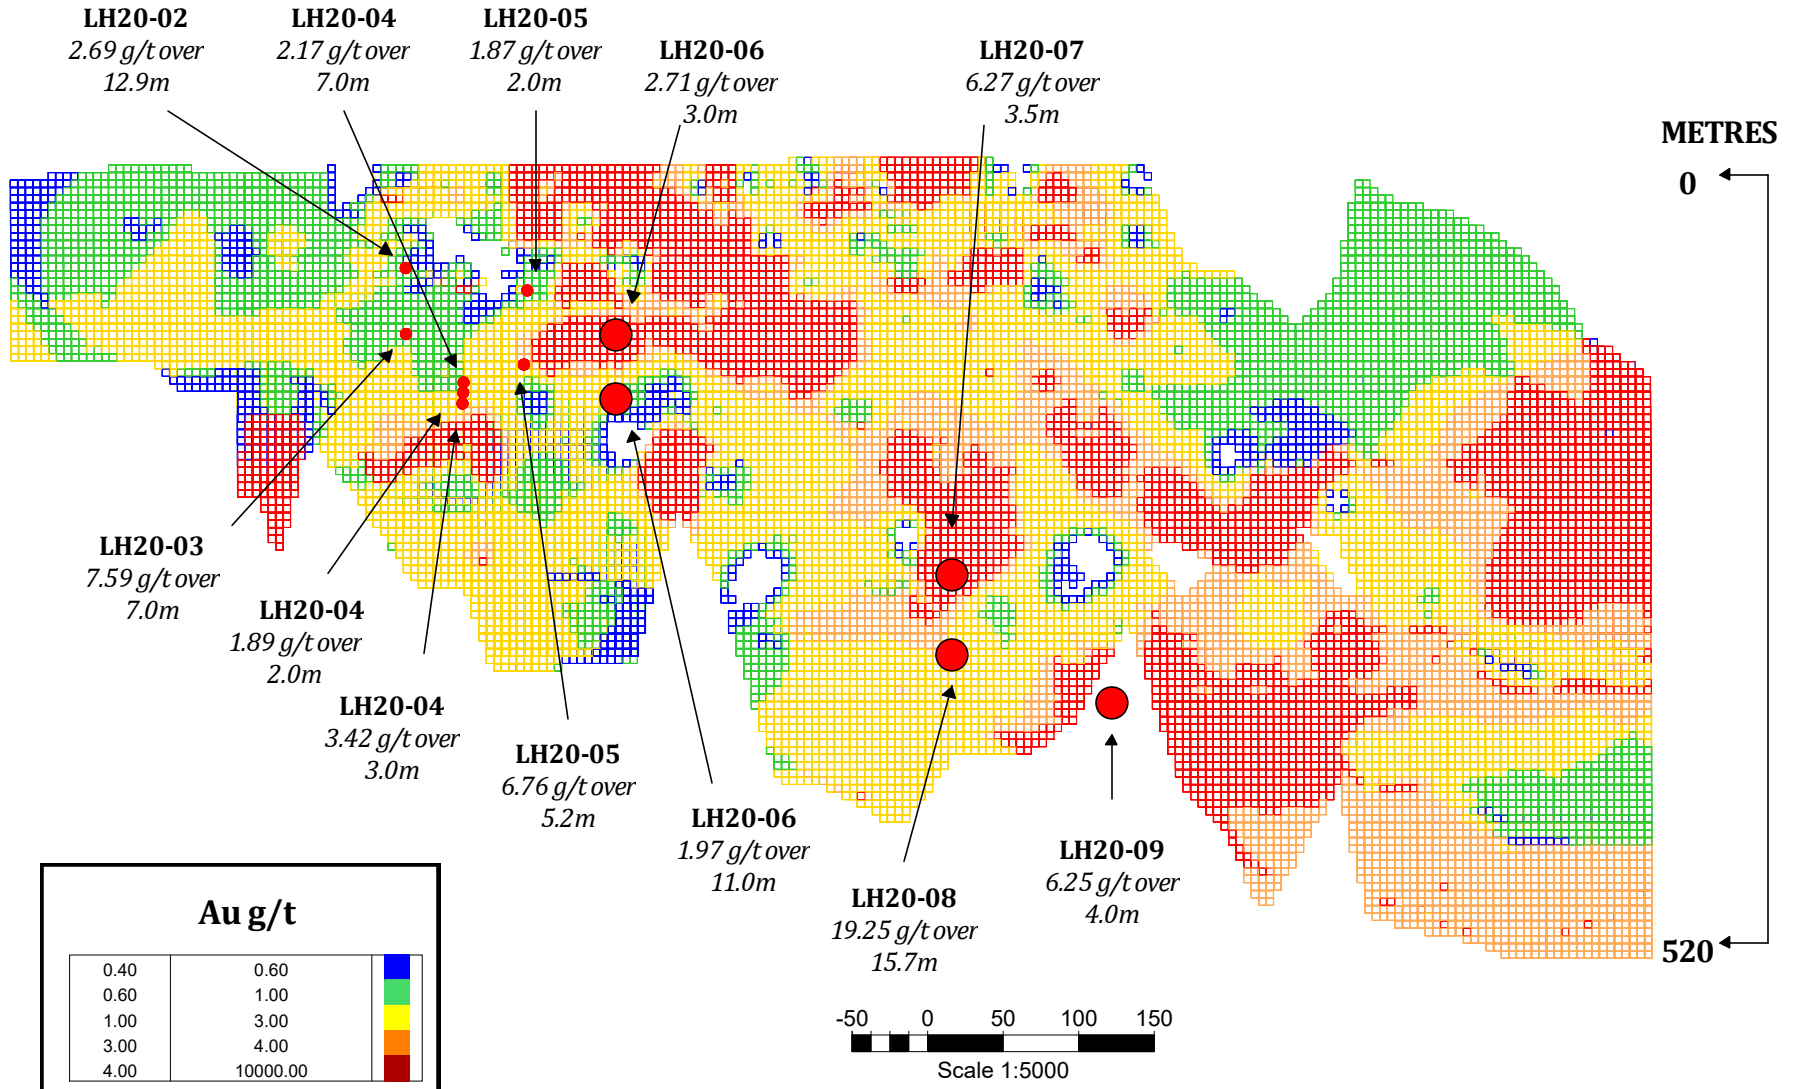

LH20-02
2.69 g/t over
12.9m

LH20-04
2.17 g/t over
7.0m

LH20-05
1.87 g/t over
2.0m

LH20-06
2.71 g/t over
3.0m

LH20-07
6.27 g/t over
3.5m

LH20-03
7.59 g/t over
7.0m

LH20-04
1.89 g/t over
2.0m

LH20-04
3.42 g/t over
3.0m

LH20-05
6.76 g/t over
5.2m

LH20-06
1.97 g/t over
11.0m

LH20-08
19.25 g/t over
15.7m

LH20-09
6.25 g/t over
4.0m

55 NORTH MINING INC.
401 Bay Street, Suite 2701, Toronto,
Ontario

LAST HOPE PROJECT
LONGITUDINAL SECTION
LOOKING NORTH-EAST